


STEP METHOD WITH CONCRETE PADS-FOLLOW GRADE

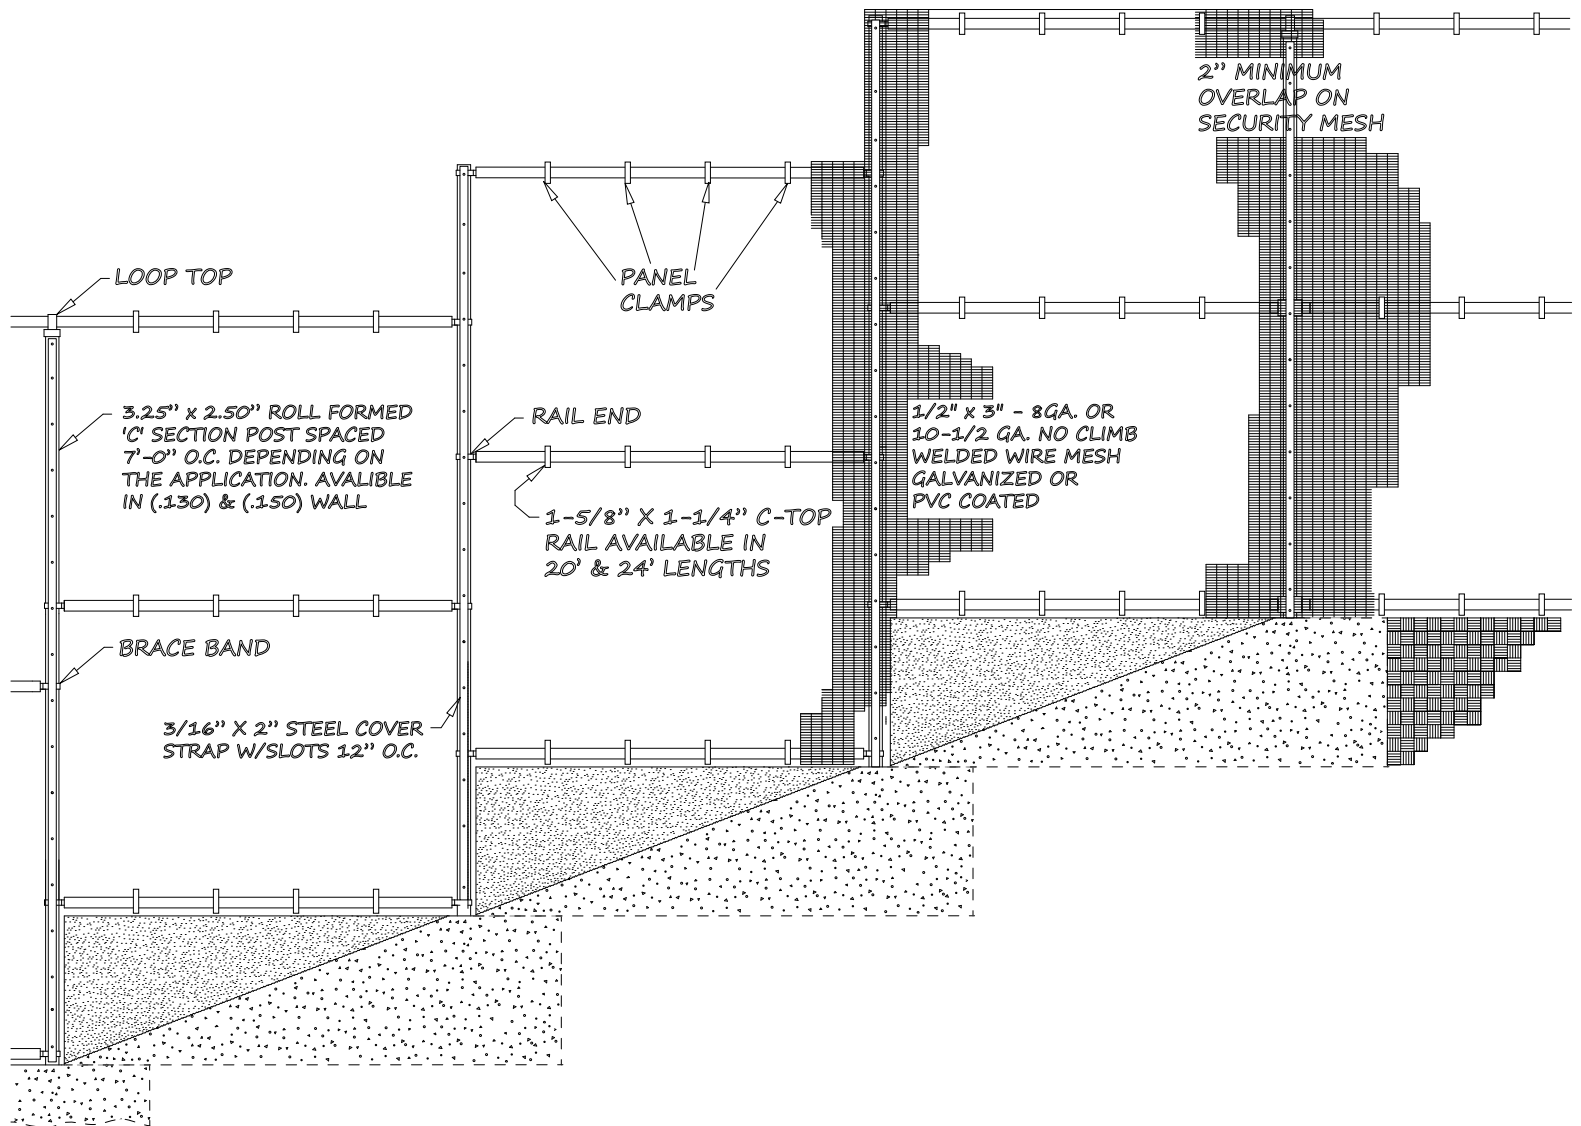

- * WELDED WIRE PANELS ARE ATTACHED TO POST WITH COVERSTRAPS & PANEL CLAMPS
- * TOP, MIDDLE & BOTTOM RAIL ATTACHED TO POST WITH BRACE BANDS, BOULEVARD CLAMPS AND & RAIL ENDS.

THIS DRAWING IS THE PROPERTY OF ILLUSTRATION & DRAFTING, INC. AND IS LOANED WITHOUT OTHER CONSIDERATION THAN THE AGREEMENT AND CONDITION THAT IT IS NOT TO BE REPRODUCED, COPIED OR OTHERWISE DISPOSED OF DIRECTLY OR INDIRECTLY, AND IS NOT TO BE USED IN WHOLE OR IN PART TO ASSIST IN MAKING OR TO FURNISH ANY INFORMATION FOR THE MAKING OF DRAWINGS, PRINTS, APPARATUS OR PARTS THEREOF. THIS DRAWING SHALL BE RETURNED TO ILLUSTRATION & DRAFTING, INC. UPON REQUEST. THE ACCEPTANCE OF THIS DRAWING WILL BE CONSTRUED AS AN ACCEPTANCE OF THE FOREGOING CONDITIONS AND AS AN ADMISSION OF THE EXCLUSIVE OWNERSHIP IN AND TO THE DRAWING OF ILLUSTRATION & DRAFTING, INC.

ITEM	QNTY	DESCRIPTION	MATERIAL
		MACHINING TOLERANCES FABRICATION TOLERANCES	
SCALE	FULL	CHK'D BY DTM	0.1 ± 0.030 0.01 ± 0.015 0.001 ± 0.005 ANGLES ± 1/4°
DWN BY	DTM 12/17/18	APP'D BY	UNDER 18" ± 1/32 18" AND OVER ± 1/16 ALL MACHINED SURFACES 125 BREAK ALL SHARP EDGES

STEP METHOD WITH CONCRETE PADS (FOLLOWING GRADE)

CAD FILENAME:
 FENCE 4-37
 LAST PLOT DATE:
 12-17-18



4100 13th Street SW
 Canton, Ohio 44710

REF. No.
 DRWG No.

FENCE 4-37